


GROUND FLOOR

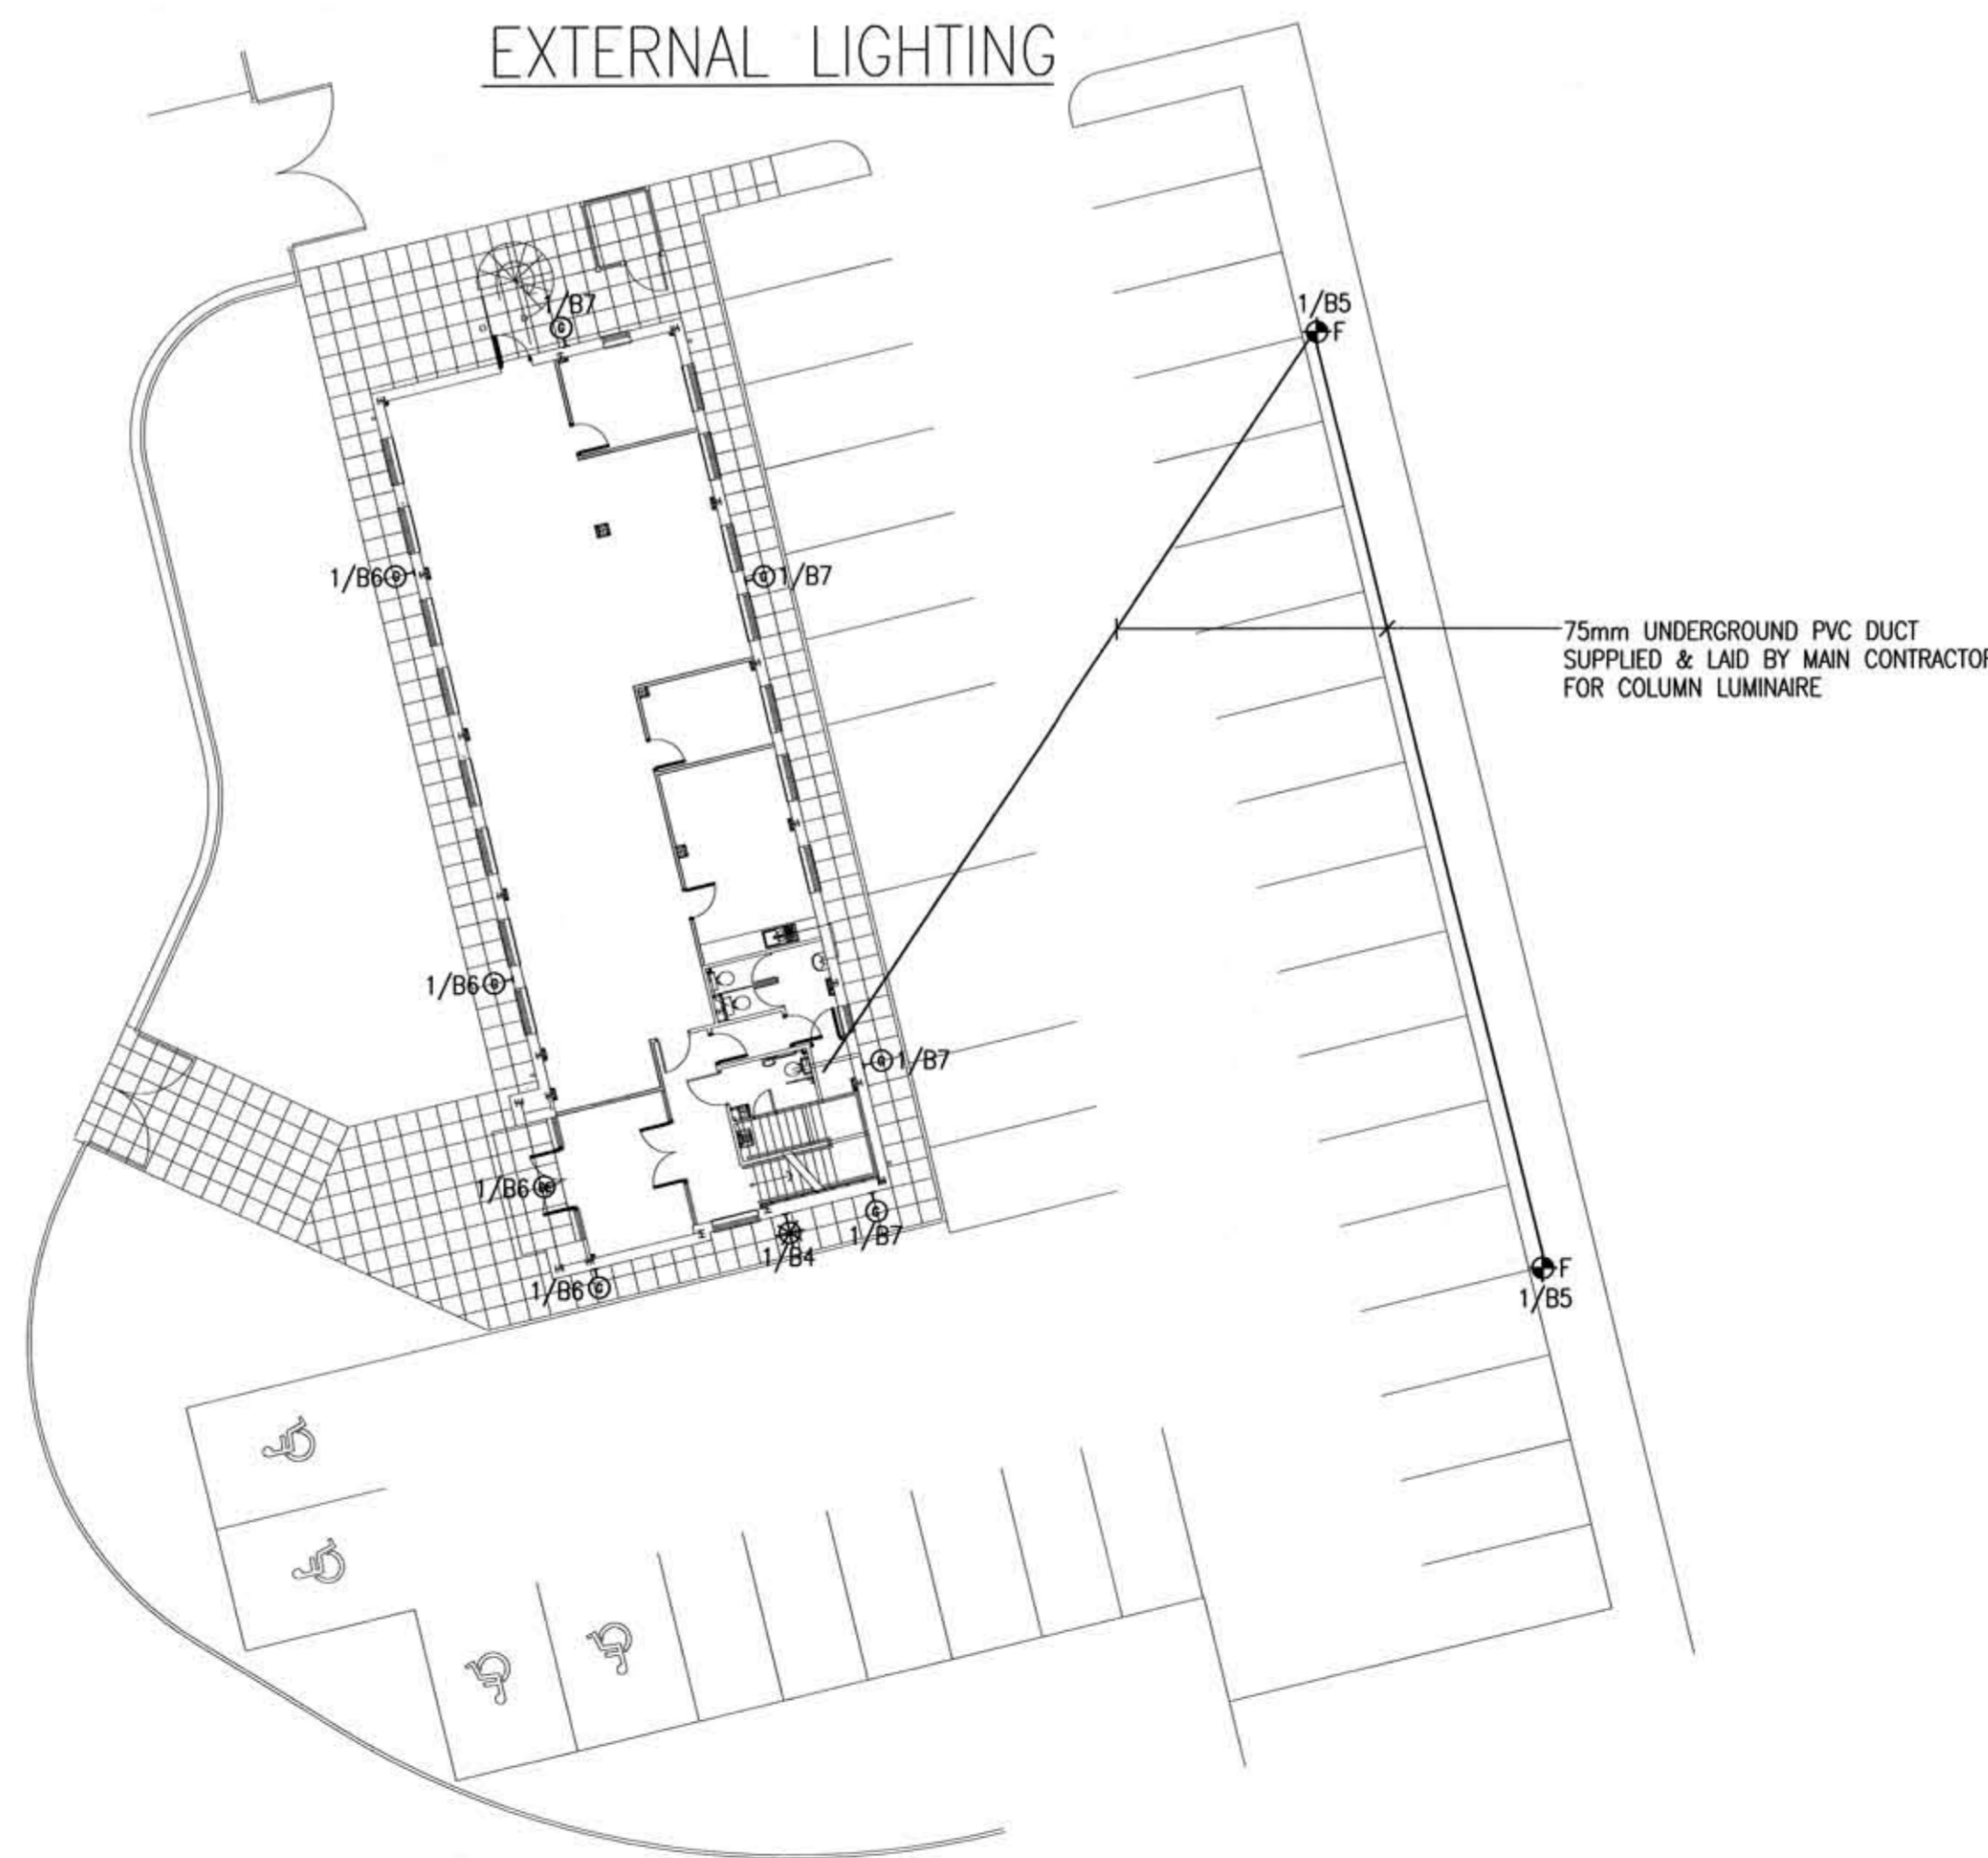

AS FITTED

RECEIVED
26 JUL 2004
INFORMATION
mw

REV.	DESCRIPTION	DATE
R	AS FITTED DRAWING	22-07-04
A	"APPROVED FOR CONSTRUCTION"	25-03-04
CLIENT: RICHARDSON PROJECTS LIMITED		
PROJECT: BRIDGE FOLD ROAD ROCHDALE NEW OFFICE BUILDING		
DESCRIPTION: GROUND FLOOR LIGHTING & EMERGENCY LIGHTING & EXTERNAL LIGHTING		
SCALE:	1:50	DATE: JAN' 04
DRAWN:	K.M	DRAWING No. M2204/01/B

GRIMWOOD & DIX LTD.
ELECTRICAL ENGINEERS & CONTRACTORS

TUDOR HOUSE
TUDOR INDUSTRIAL ESTATE
ASHTON STREET
DUKINFIELD
CHESHIRE SK16 4RN
TEL: 0161-344 2849 FAX: 0161-308 5020
E-mail: cad1@grimwood-dix.co.uk